


LATE

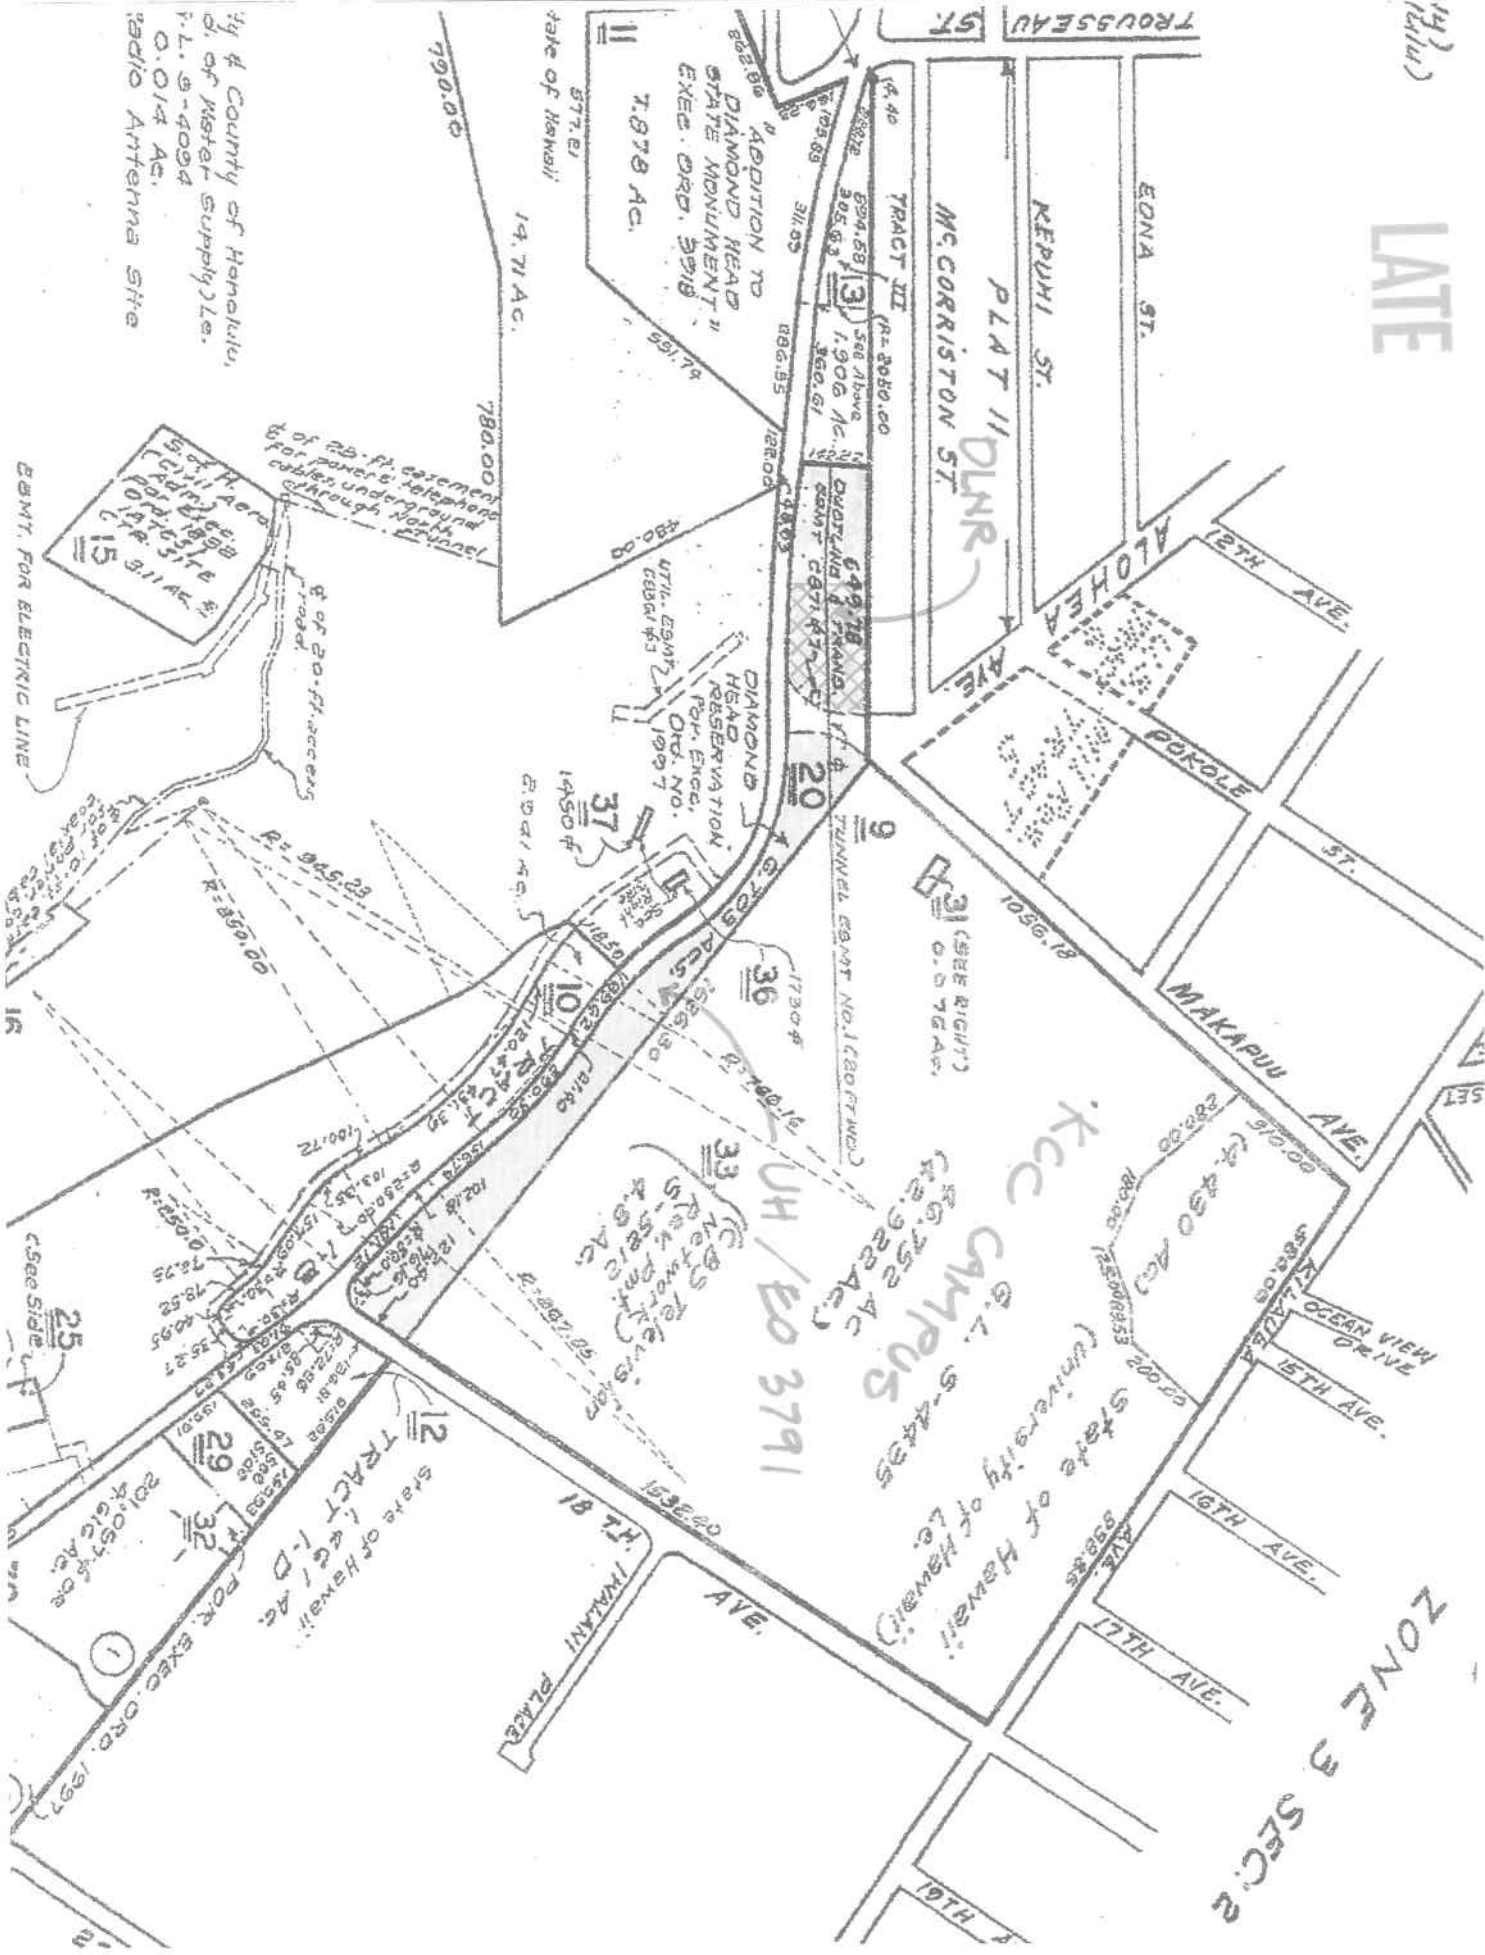

City & County of Honolulu,  
 of Water Supply, L.S.  
 0.014 Ac.  
 Radio Antenna Site

TRK : 3-1-42 : 20

EASMT. FOR ELECTRIC LINE

of 28-ft. easement for water & telephone cables, underground through North of 20-ft. access road.

5.07 H. Acre (Civil) 1998  
 14.75 Acre  
 3.11 Acre

(See Side)

KCC CAMPUS  
 G.L. S-4435  
 2.9224 Ac

State of Hawaii  
 (University of Hawaii)

UH / ED 3791

ZONE 3 SEC. 2




STATE PARKS - OAHU DISTRICT OFFICE  
Existing Site Plan

Imagery Date Mar 4, 2008

21°16'11.29" N 157°49'15.30" W elev 154 ft

©2010 Google

Eye alt 842 ft

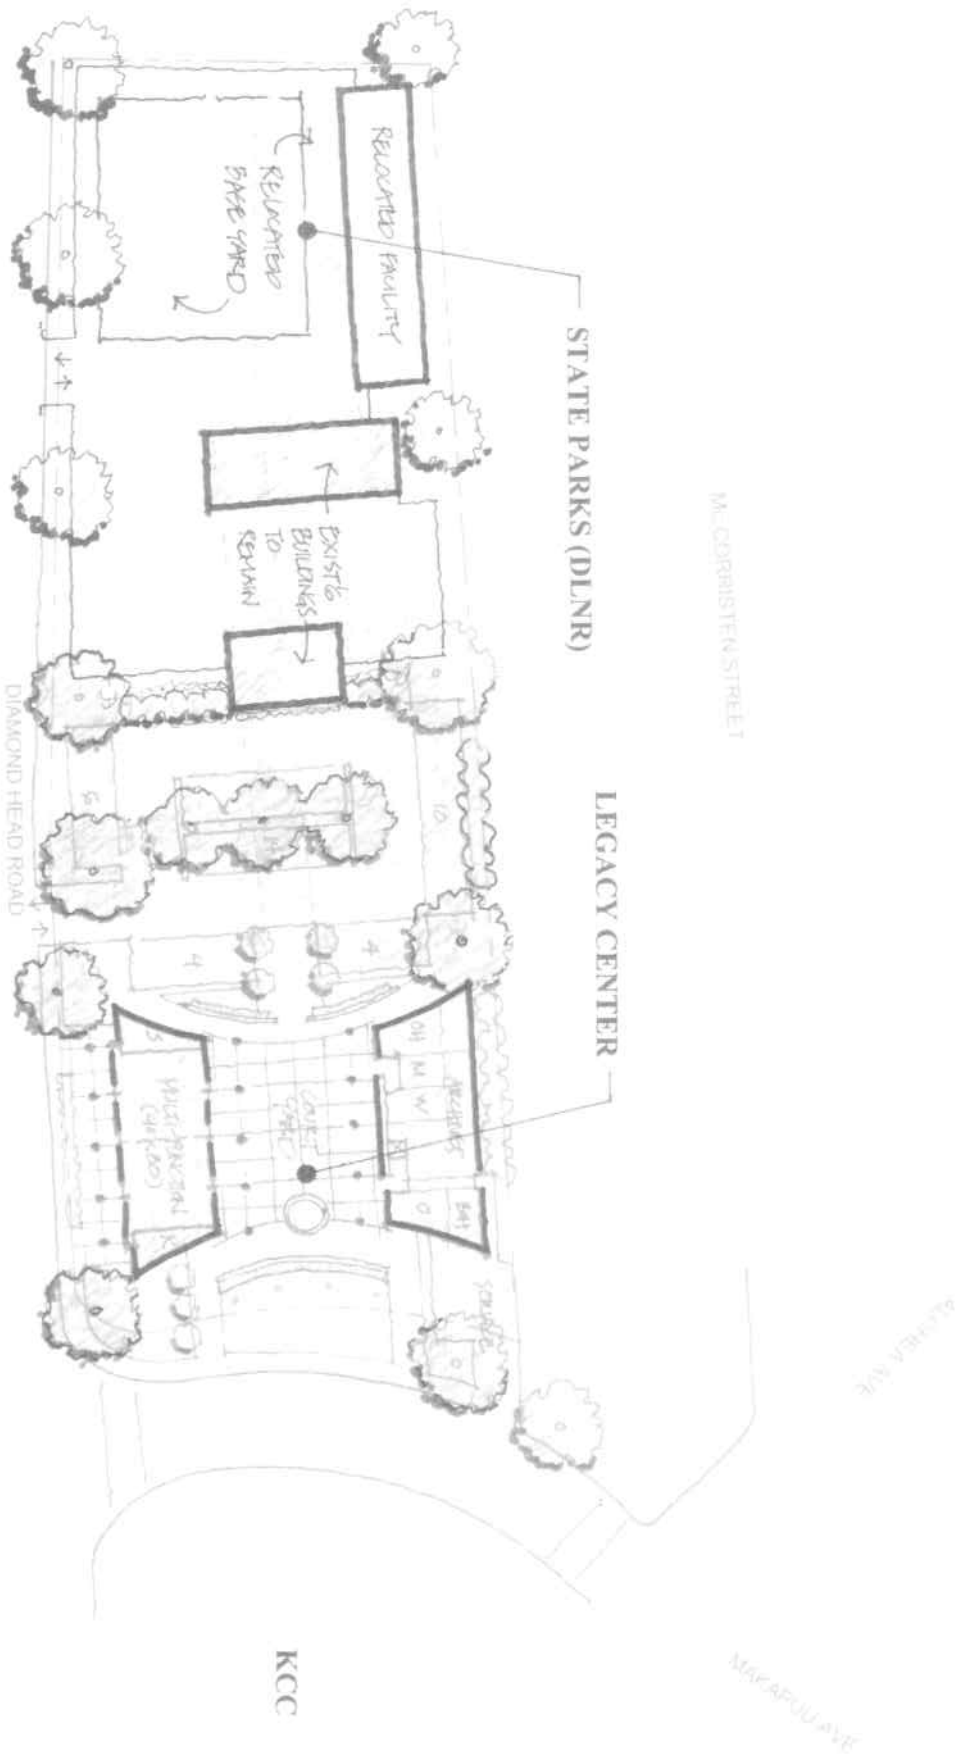

**NISEI LEGACY CENTER**  
 SITE MASTER PLAN  
 Scale: 1"=50'



**AD2**  
 ARCHITECTURAL DESIGN